


**\*\* REFER TO DRAWING SO FOR STRUCTURAL LEGEND & STANDARD DRAWING SPECIFICATIONS \*\***  
**\*\* CARRY ALL POSTS VERTICALLY DIRECTLY TO FOUNDATION \*\***

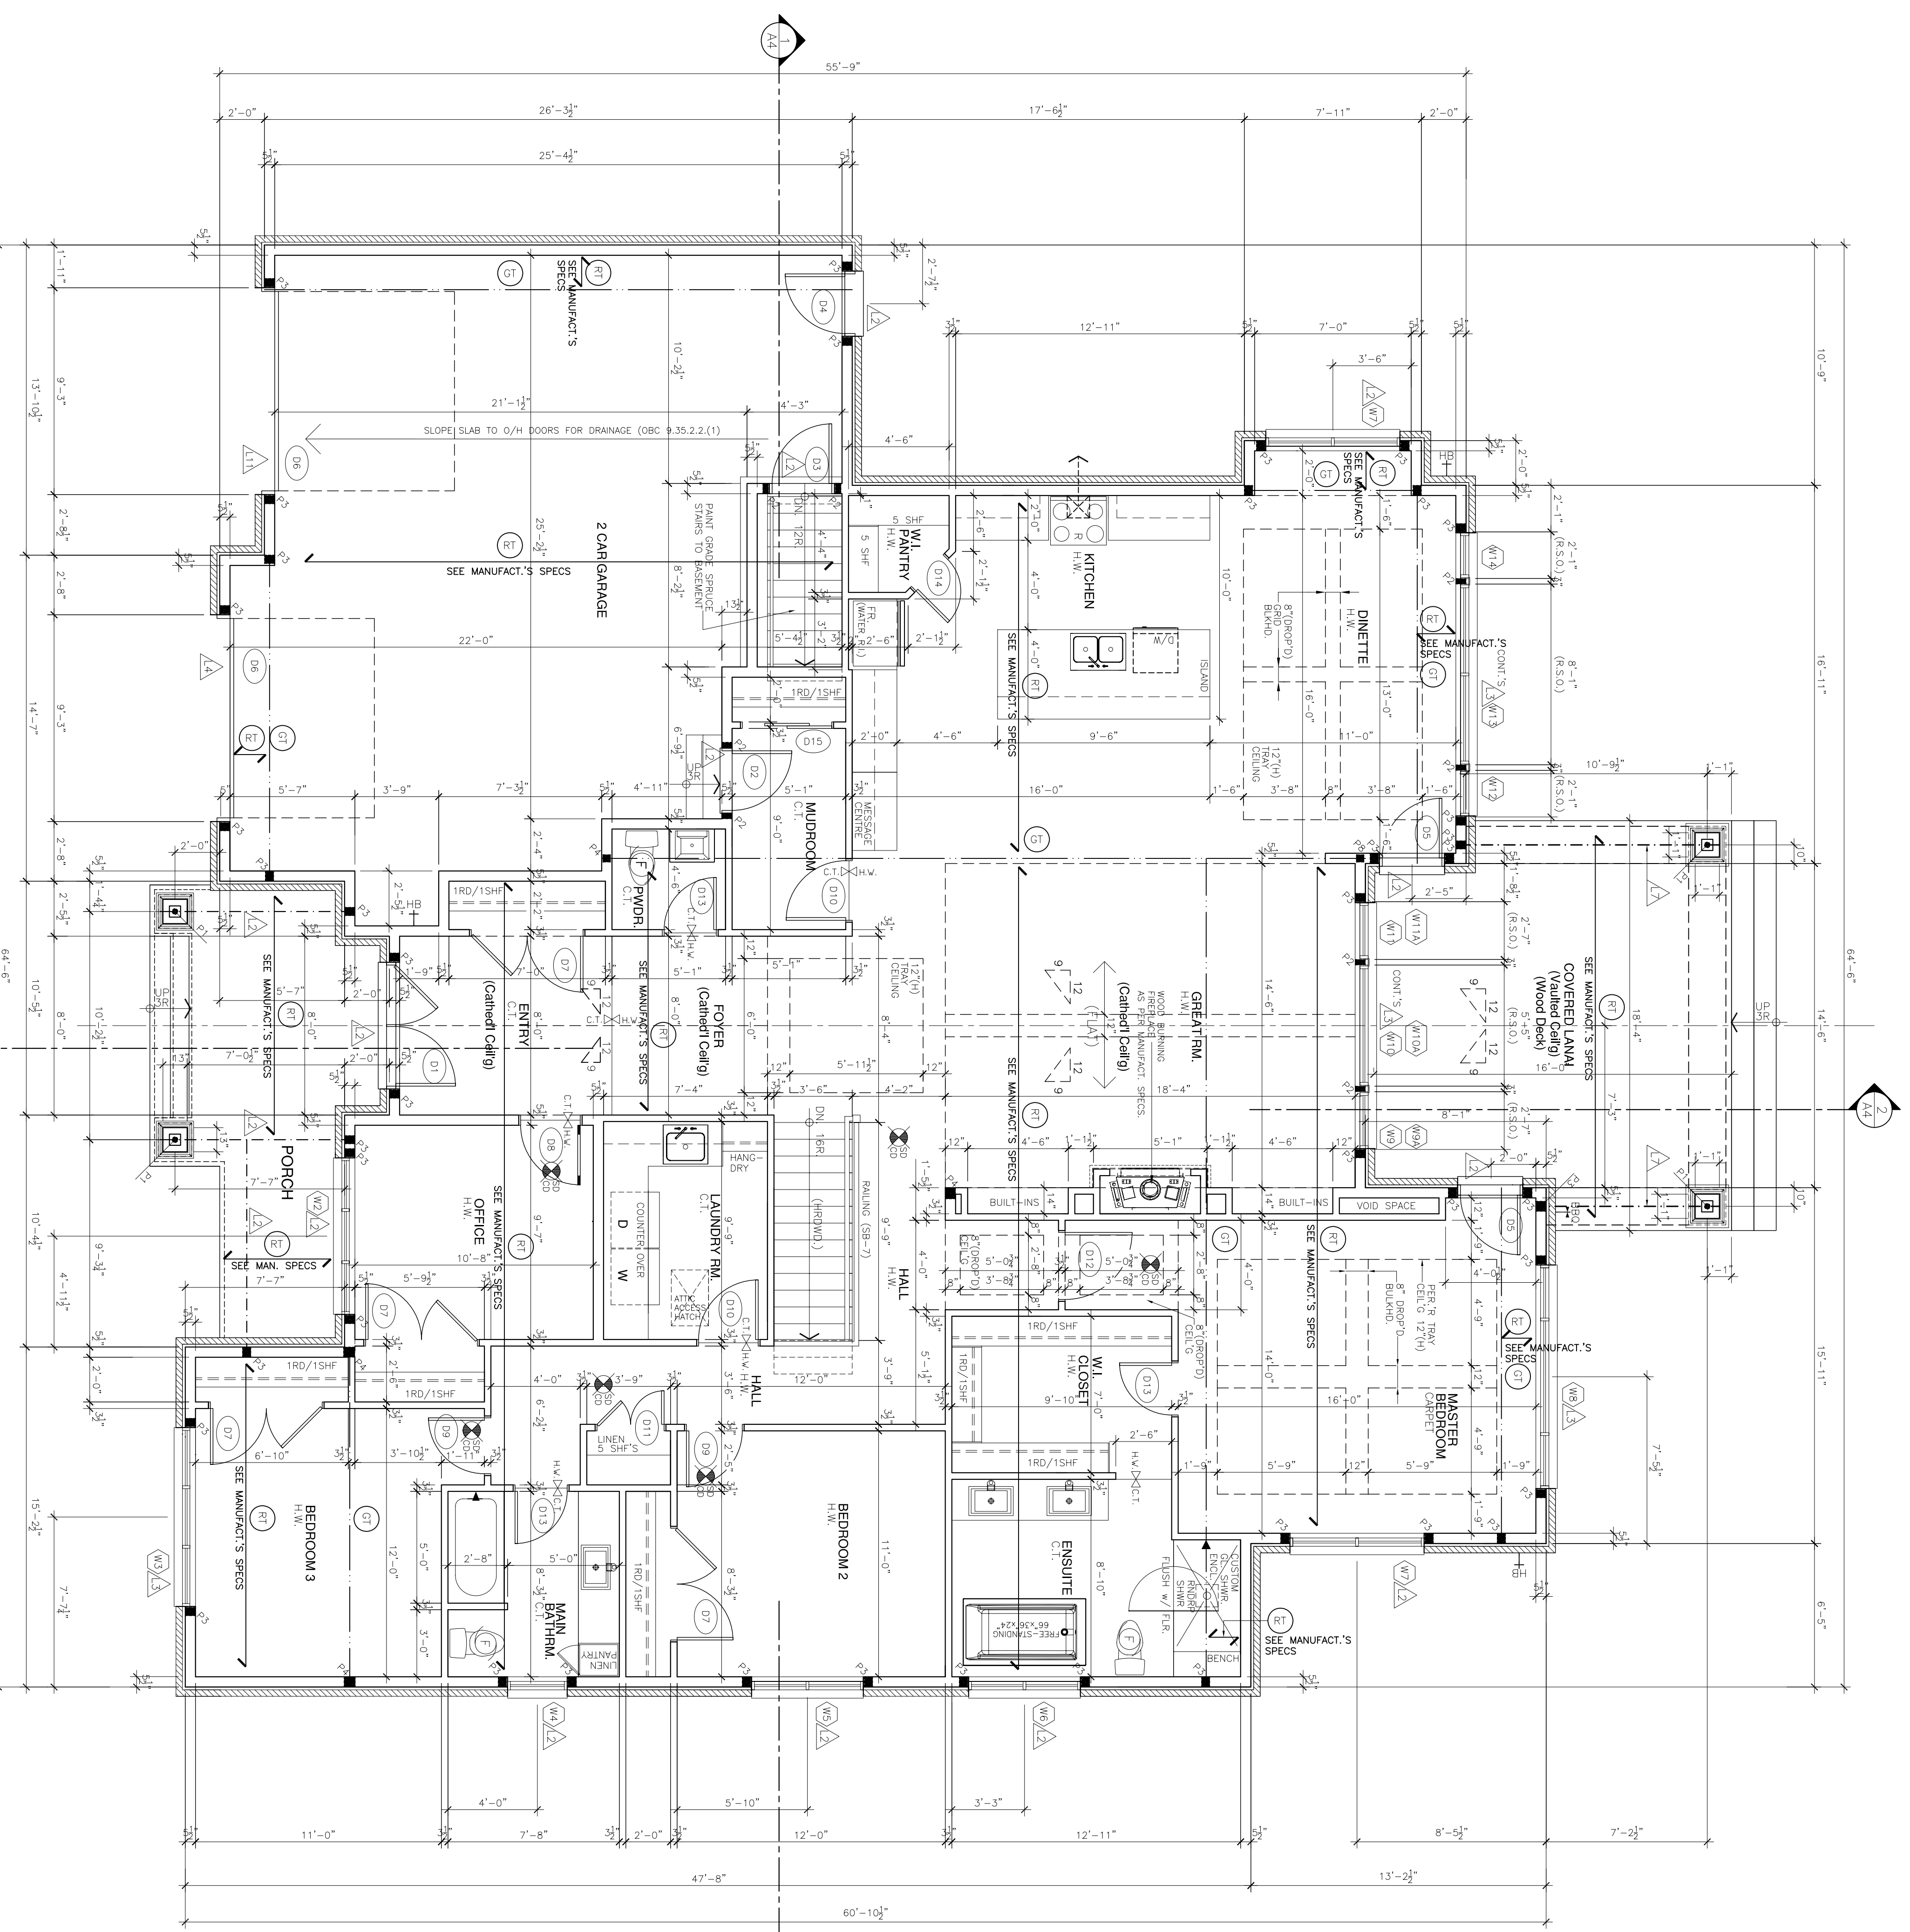

**2483.62 sq./ft. (Gross Area)**  
**GROUND FLOOR PLAN**

**GENERAL NOTES**  
 1) SPECIFICATIONS & NOTES SHOWN ON THIS DWG.  
 2) NOTES & DETAILS SHOWN ON STRUCTURAL DWG. SO. S1, & S2.  
 3) PROVISIONS IN PART 9 OF CBC 2012 REG. 132/12

**GENERAL NOTES**  
 1) FOUNDATION REINFORCEMENT REFER TO DETAILS AS REQUIRED/SPECIFIED ON DWG. SO. S1, & S2.  
 2) FOR LATERALLY UNSUPPORTED WALLS, REFER TO DETAIL 11 & 13/S1 FOR LOAD TRANSFER BLOCKING. REFER TO DETAIL 1/52, 2/52, & 3/52

**GROUND FLOOR PLAN**  
 Proposed Model Home (2017)  
 1819 Beckett's Creek Rd.  
 Ottawa (Cumberland) ON  
 Con. 1, Pct. Lot 5, Plan 4R26691 Pt. 2


**P&G DEVELOPMENTS INC.**  
 INDIVIDUAL BCIN: 23460  
 FRM BCIN: 31574  
 DATE: 28/02/2017

**AS SHOHIN**  
 DATE: 19/01/2017  
 C. ZACCONI

**A2**